

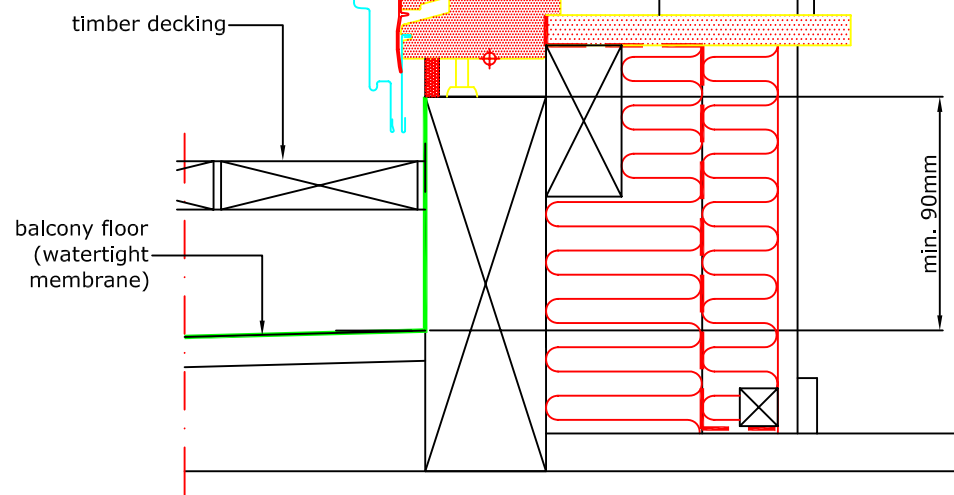


Roofing	Profile*		Product	Install. angle	
	Min.	Max.		Min.	Max.
Tiles	Max. 120mm		GEL/ VEA/B/C	35°	53°
EBY W10	25°	65°	EEW EEX	35°	53°
BDX incl. BFX	15°	90°		15°	90°
			LS_ x02 incl. BBX	15°	90°

Section A-A
1:5

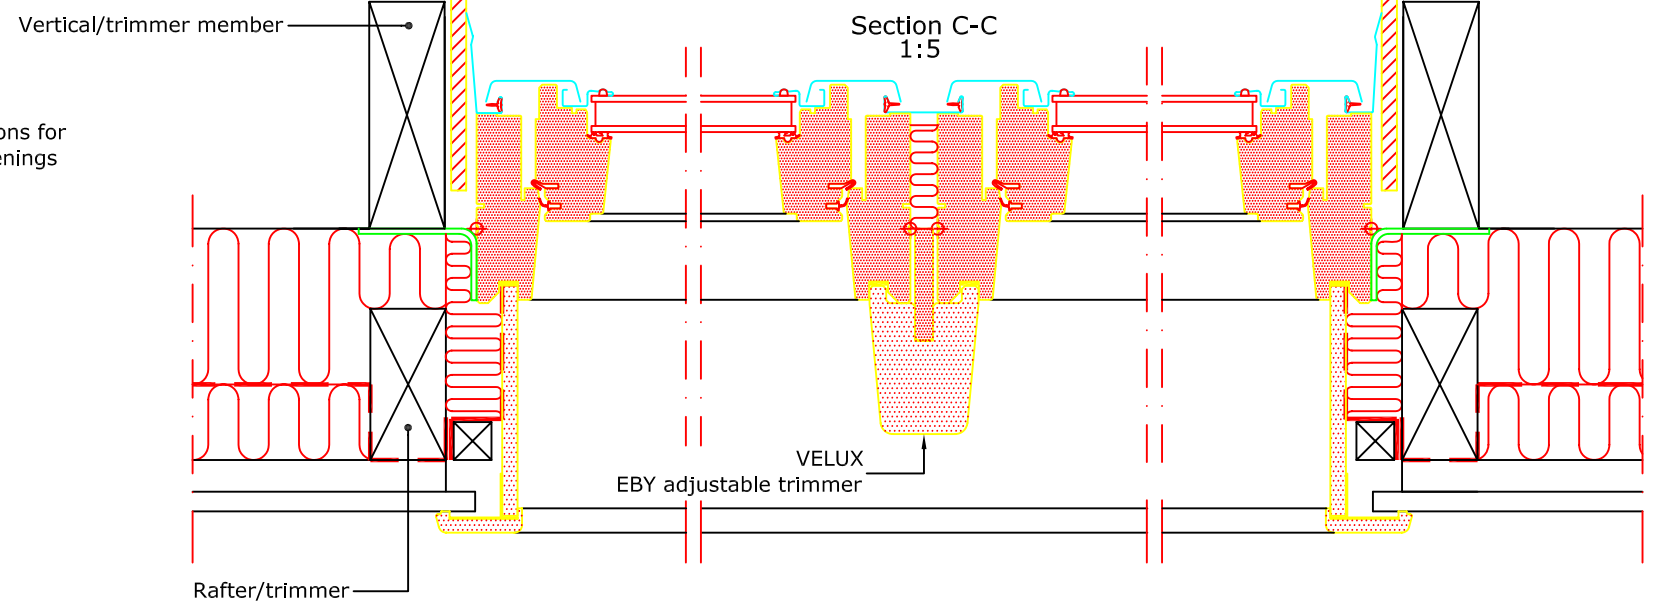

NB - Check installation instructions for widths of both roof and wall openings

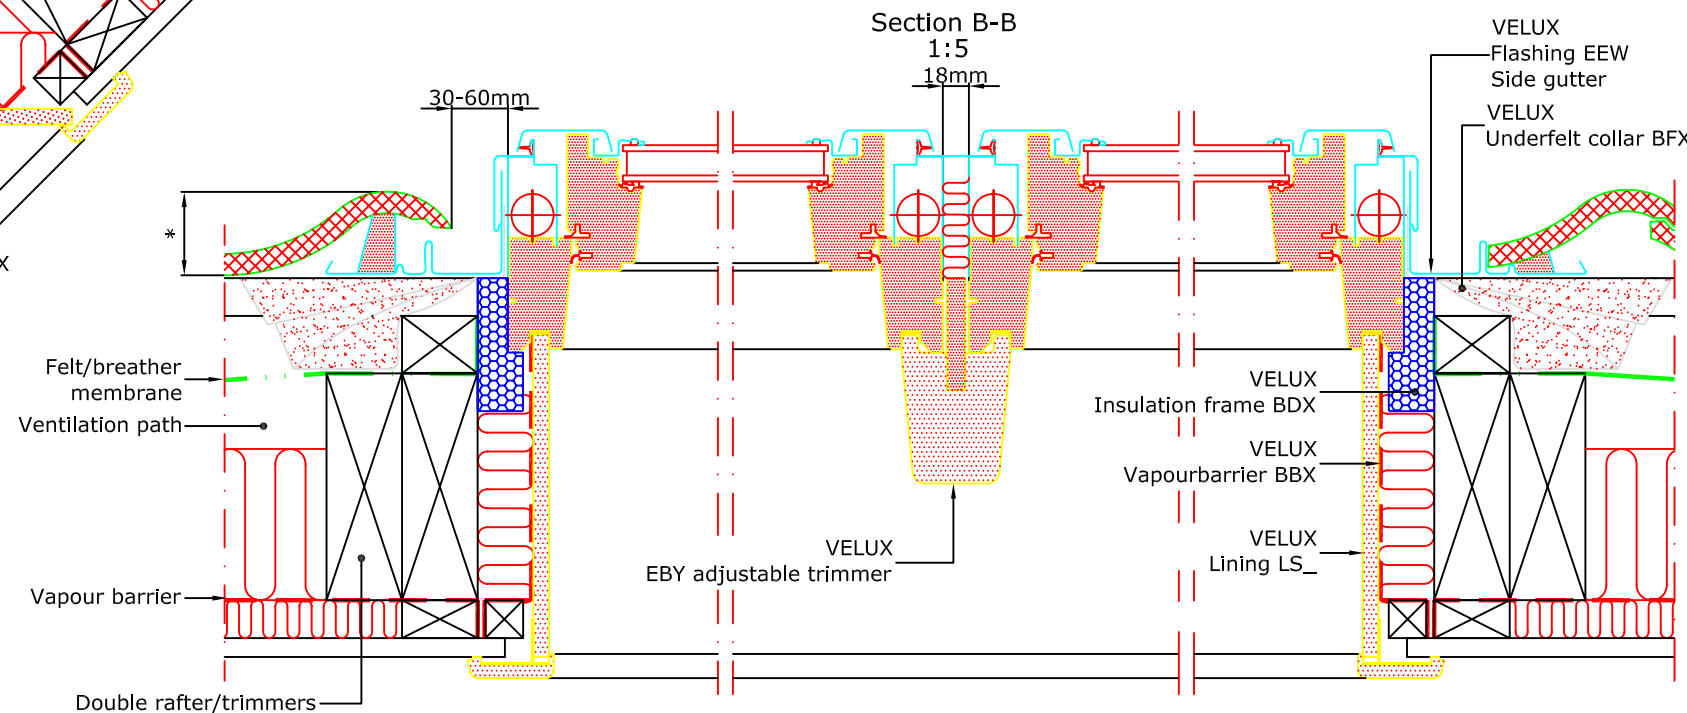

©2008 VELUX Group ®VELUX and the VELUX logo are registered trademarks used under licence by the VELUX Group

VELUX	VELUX A/S Product Management Installation support		
	ROOF TERRACE SYSTEM INSTALLED INTO PROFILED TILES.	Date 15.02.08	File name A_000229_A
	All measurement in mm	10.7.52	Drawing no.
SCo www.VELUX.co.uk and www.VELUX.ie			

Note:
For installation of VELUX roof windows it should be ensured that the valid building regulations and requirements of the fire authorities are met.